


# PROPOSED DAY PLANNED LAND DIVISION

BEING A SUBDIVISION OF A METES AND BOUNDS PARCEL, SITUATE IN THE SOUTHWEST QUARTER OF SECTION 36,  
TOWNSHIP 5 NORTH, RANGE 69 WEST OF THE 6TH P.M., COUNTY OF LARIMER, STATE OF COLORADO

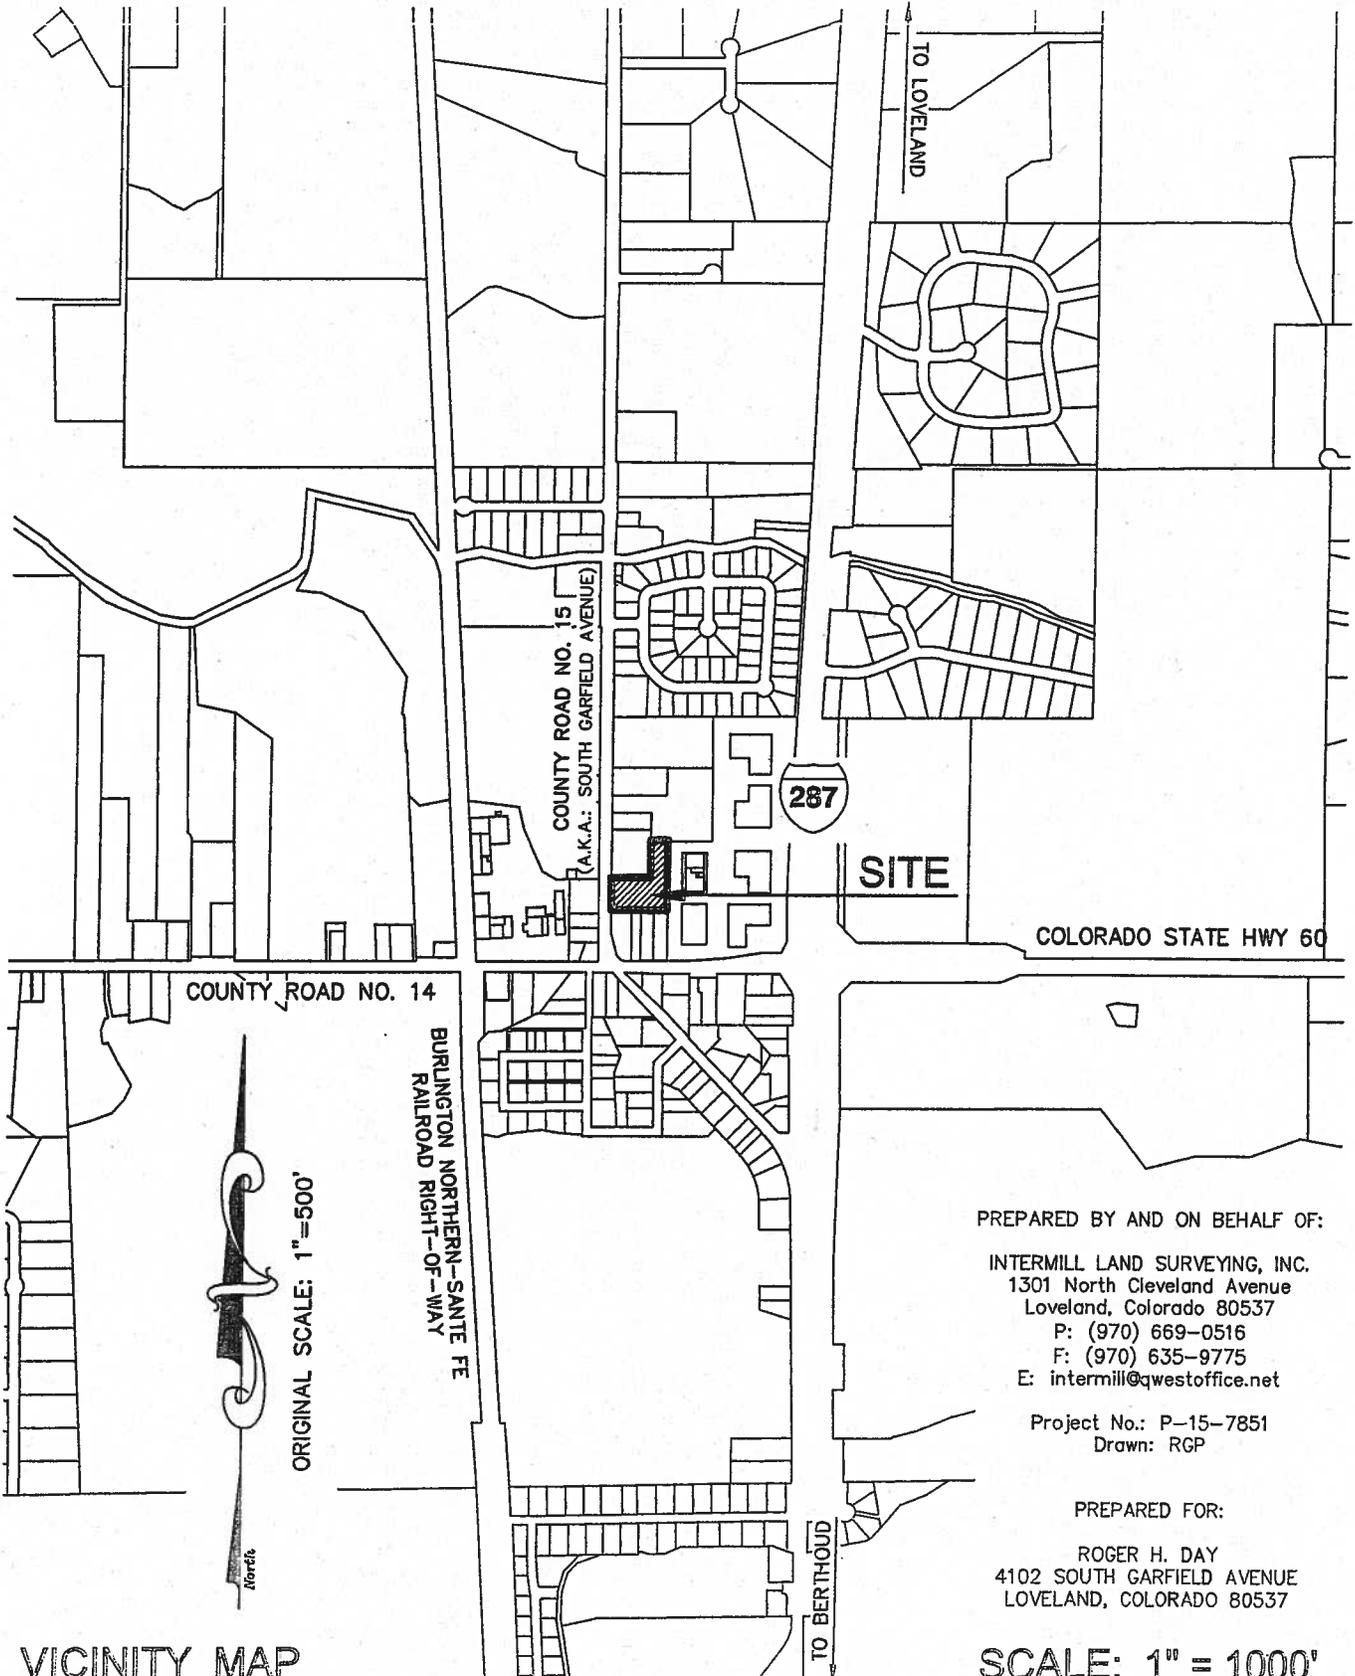

PREPARED BY AND ON BEHALF OF:

INTERMILL LAND SURVEYING, INC.  
1301 North Cleveland Avenue  
Loveland, Colorado 80537

P: (970) 669-0516  
F: (970) 635-9775  
E: intermill@qwestoffice.net

Project No.: P-15-7851  
Drawn: RGP

PREPARED FOR:

ROGER H. DAY  
4102 SOUTH GARFIELD AVENUE  
LOVELAND, COLORADO 80537

SCALE: 1" = 1000'

According to Colorado law you must commence any legal action based upon any defect in this survey within three years after you first discover such defect.  
In no event, may any action based upon any defect in this survey be commenced more than ten years from the date of the certification shown hereon.